


MODULINE COLORSCREEN FENCING K2

COLORSCREEN/TRELLIS TOP EXTENSION

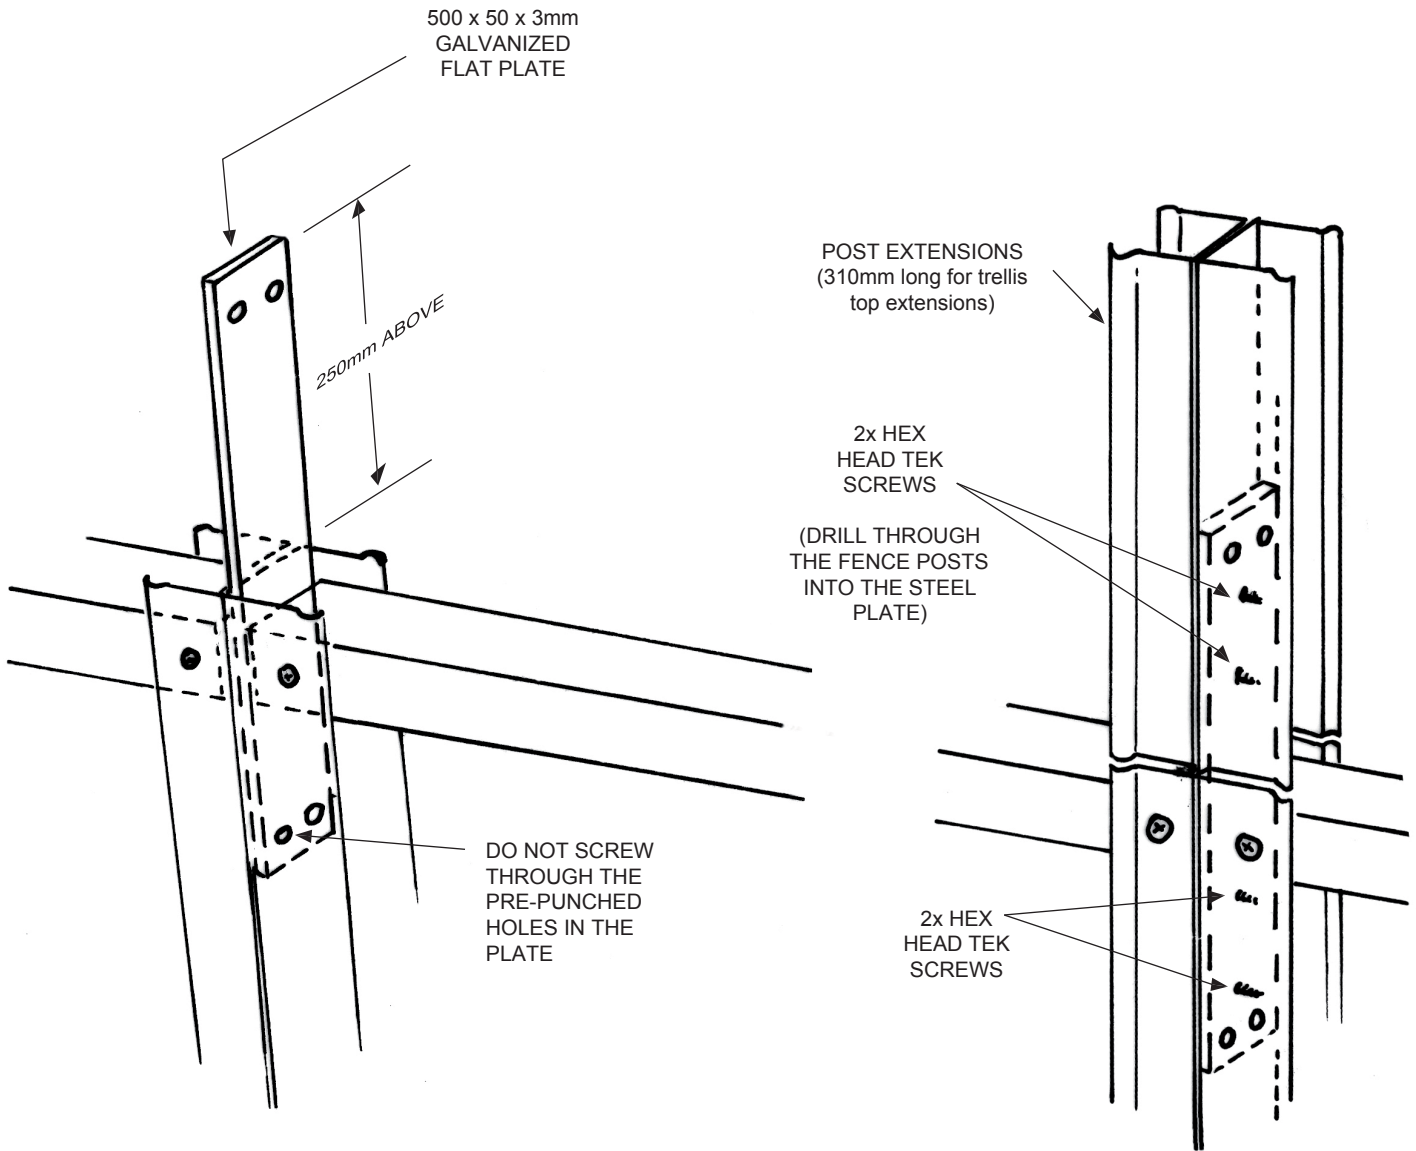

METAL ROLLFORMING LIMITED

39 THOMAS PEACOCK PL, PANMURE, PO BOX 18-217, AUCKLAND 1743, PHONE (09)527-7897, FAX (09)527-7896